


SAFETY PAYS

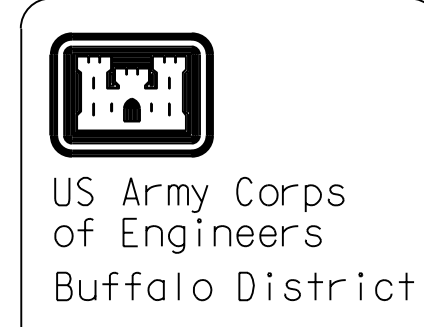



General Notes
The information depicted on the map represents the results of surveys made on the date indicated and can only be considered as indicating the general condition of that time. Unless otherwise noted on this map, all depths and soundings are in feet and are referred to the International Great Lakes Datum 1985 (IGLD 1985) and all horizontal positions are referred to North American Datum 1983 (NAD83). See the Site Specific Notes area for appropriate datums. To view a color version of this map, point a web browser to <http://www.ird.usace.army.mil/waterways/survey/survey.html>.
This drawing was prepared using a CAD system. Scaling may be distorted.

Drawn by:	CADD
Checked by:	
Reviewed by:	
Chief, Survey Unit:	
Approval:	
Date:	

U.S. ARMY ENGINEER DISTRICT
CORPS OF ENGINEERS
BUFFALO, NEW YORK 14207-3199

PORT ONTARIO HARBOR, N.Y.
PROJECT CONDITION SOUNDINGS 2005
SCALE: 1" = 100'
25' 0" 50' 100'

Sheet reference number:
VH - 101
Sheet 1 of 1
055-PTO-1/1

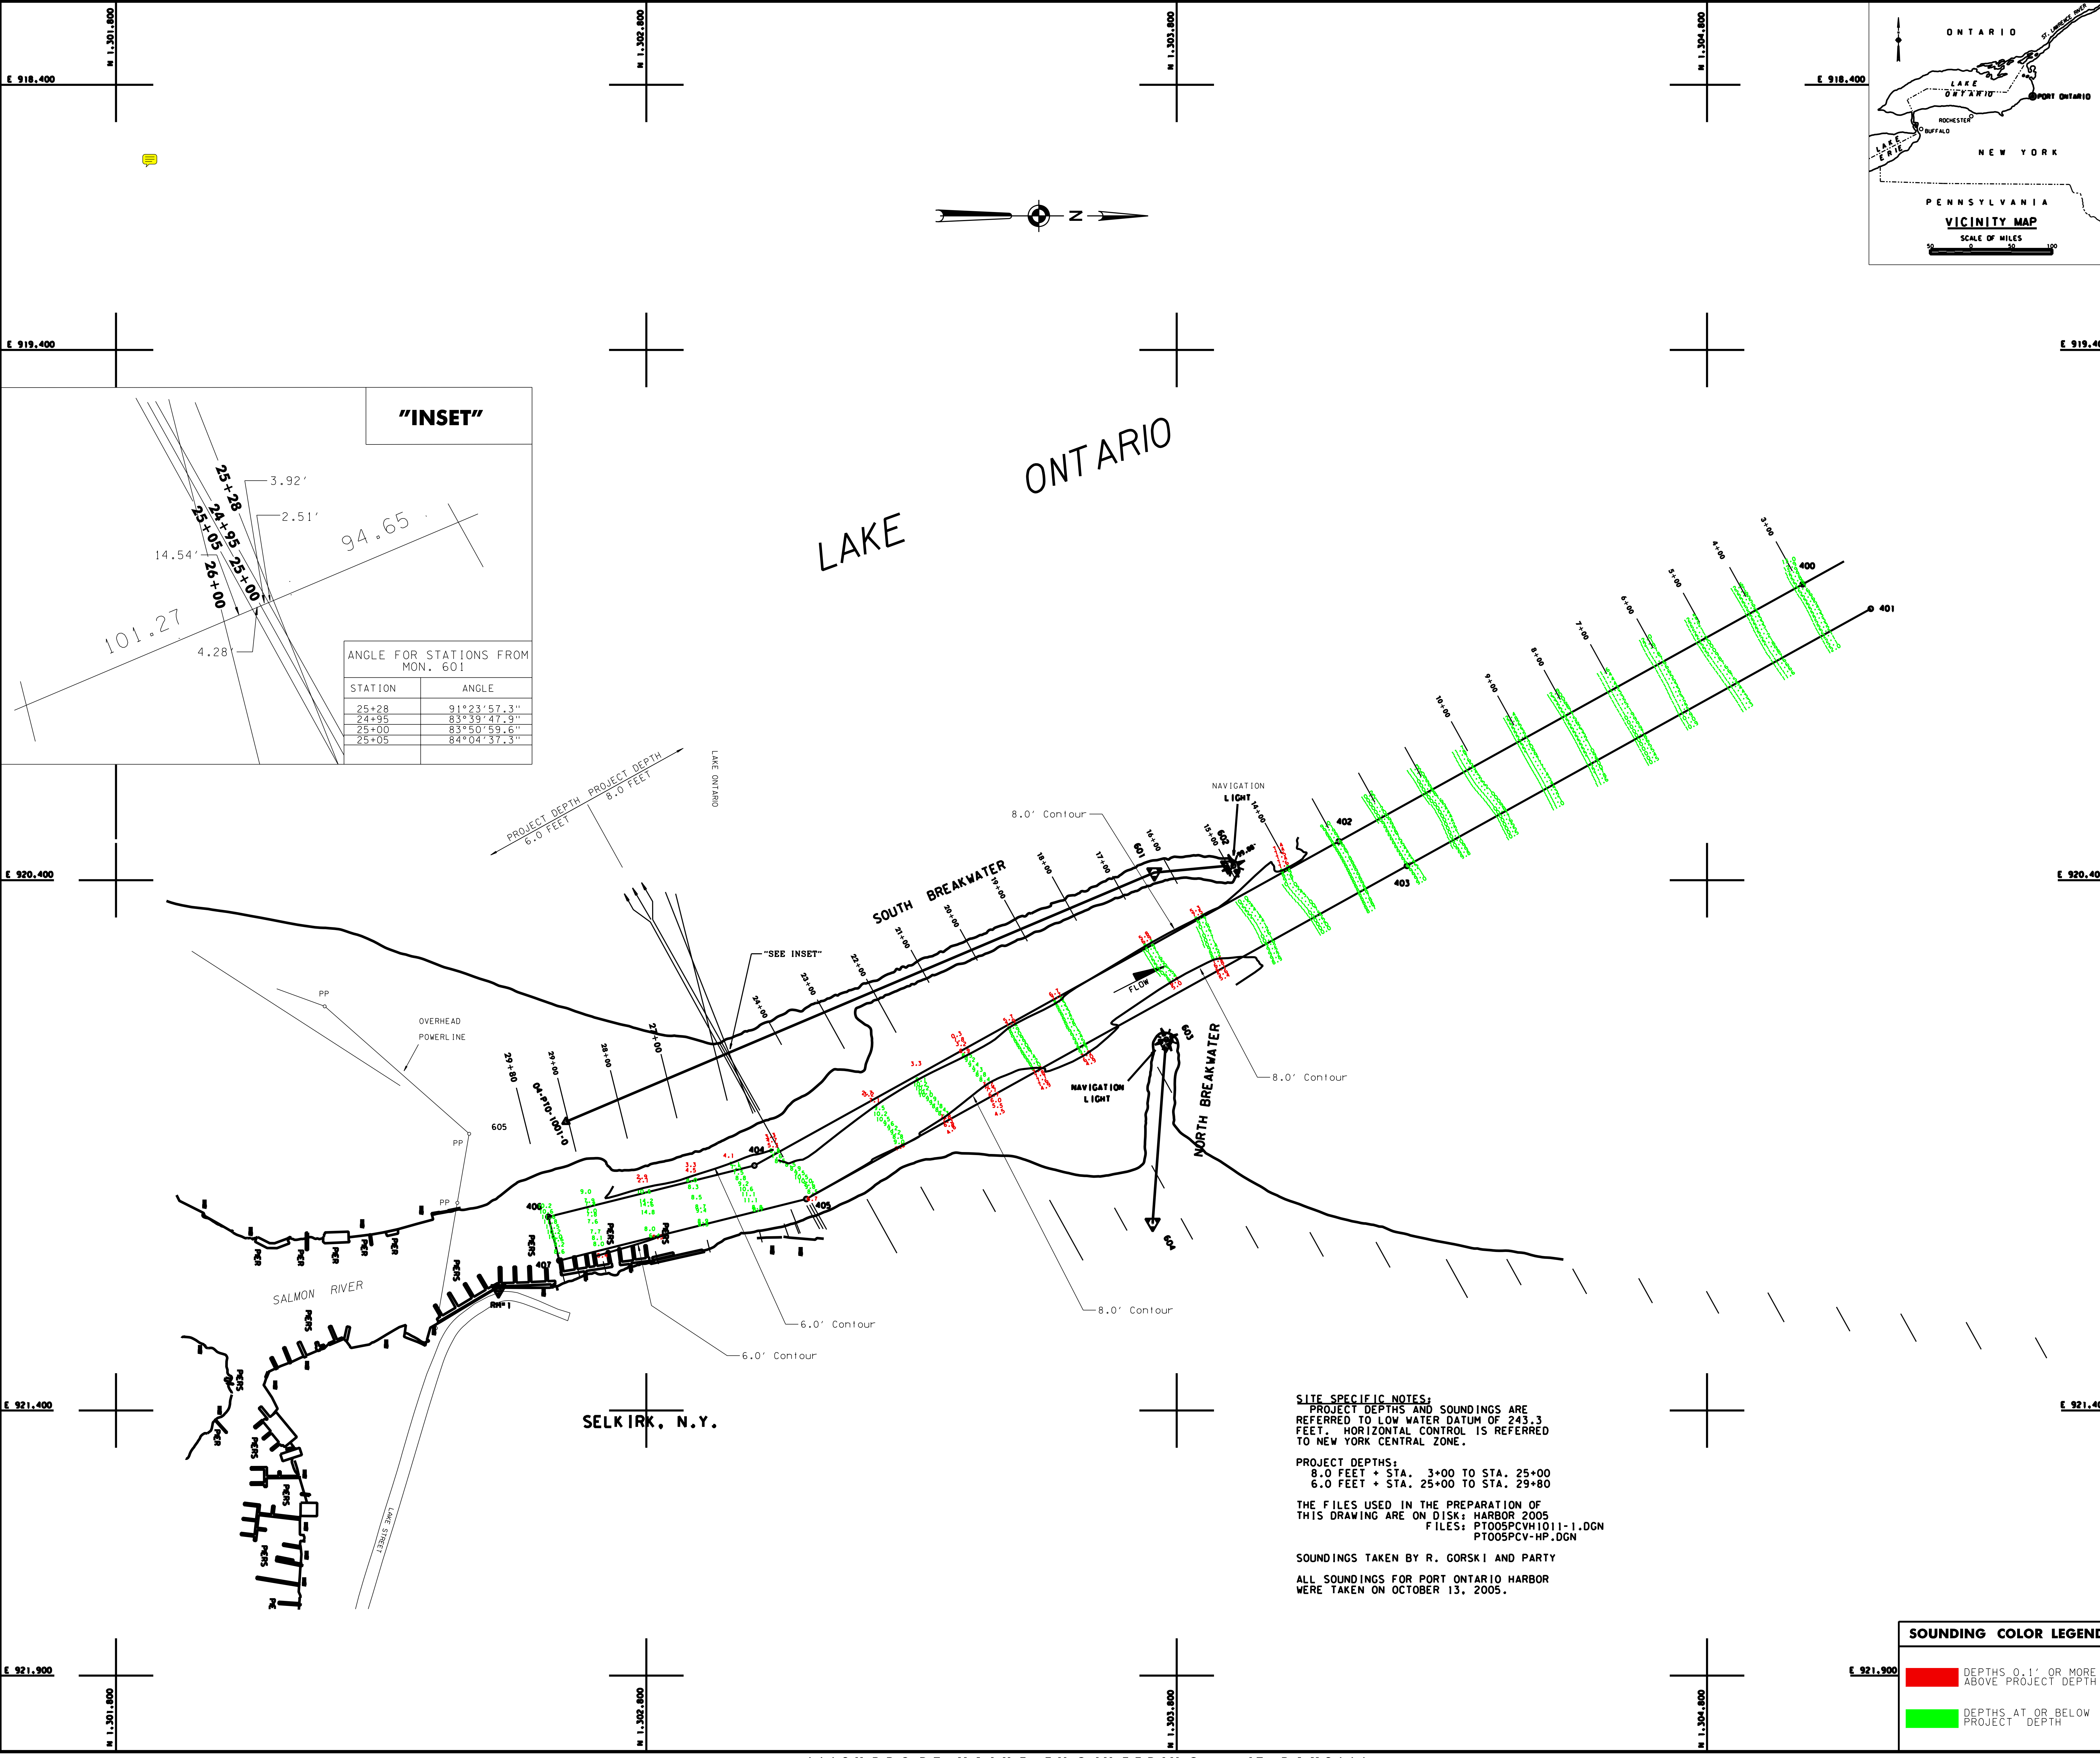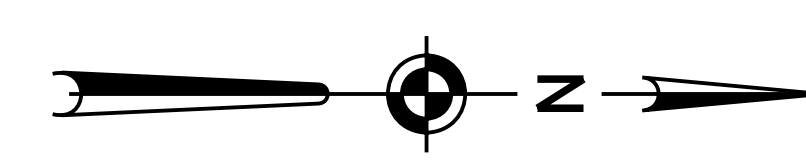

"INSET"

ANGLE FOR STATIONS FROM MON. 601

STATION	ANGLE
25+28	91°23'57.3"
24+95	83°39'47.9"
25+00	83°50'59.6"
25+05	84°04'37.3"

SITE SPECIFIC NOTES:
PROJECT DEPTHS AND SOUNDINGS ARE REFERRED TO LOW WATER DATUM OF 243.3 FEET. HORIZONTAL CONTROL IS REFERRED TO NEW YORK CENTRAL ZONE.

PROJECT DEPTHS:
8.0 FEET + STA. 3+00 TO STA. 25+00
6.0 FEET + STA. 25+00 TO STA. 29+80

THE FILES USED IN THE PREPARATION OF THIS DRAWING ARE ON DISK: HARBOR 2005
FILES: PT005PCVH1011-1.DGN
PT005PCV-HP.DGN

SOUNDINGS TAKEN BY R. GORSKI AND PARTY
ALL SOUNDINGS FOR PORT ONTARIO HARBOR WERE TAKEN ON OCTOBER 13, 2005.

SOUNDING COLOR LEGEND

	DEPTHS 0.1' OR MORE ABOVE PROJECT DEPTH
	DEPTHS AT OR BELOW PROJECT DEPTH

SUPPORT VALUE ENGINEERING - IT PAYS